

Cortizo 4700 Bottom Details



Apply Aluminium
Suite 5B



Blackthorn House
Skull House Lane
Appley Bridge
WN6 7DB




www.Appleyaluminium.co.uk




Email: Hello@Appleyaluminium.co.uk



Tel: 01942 835 096

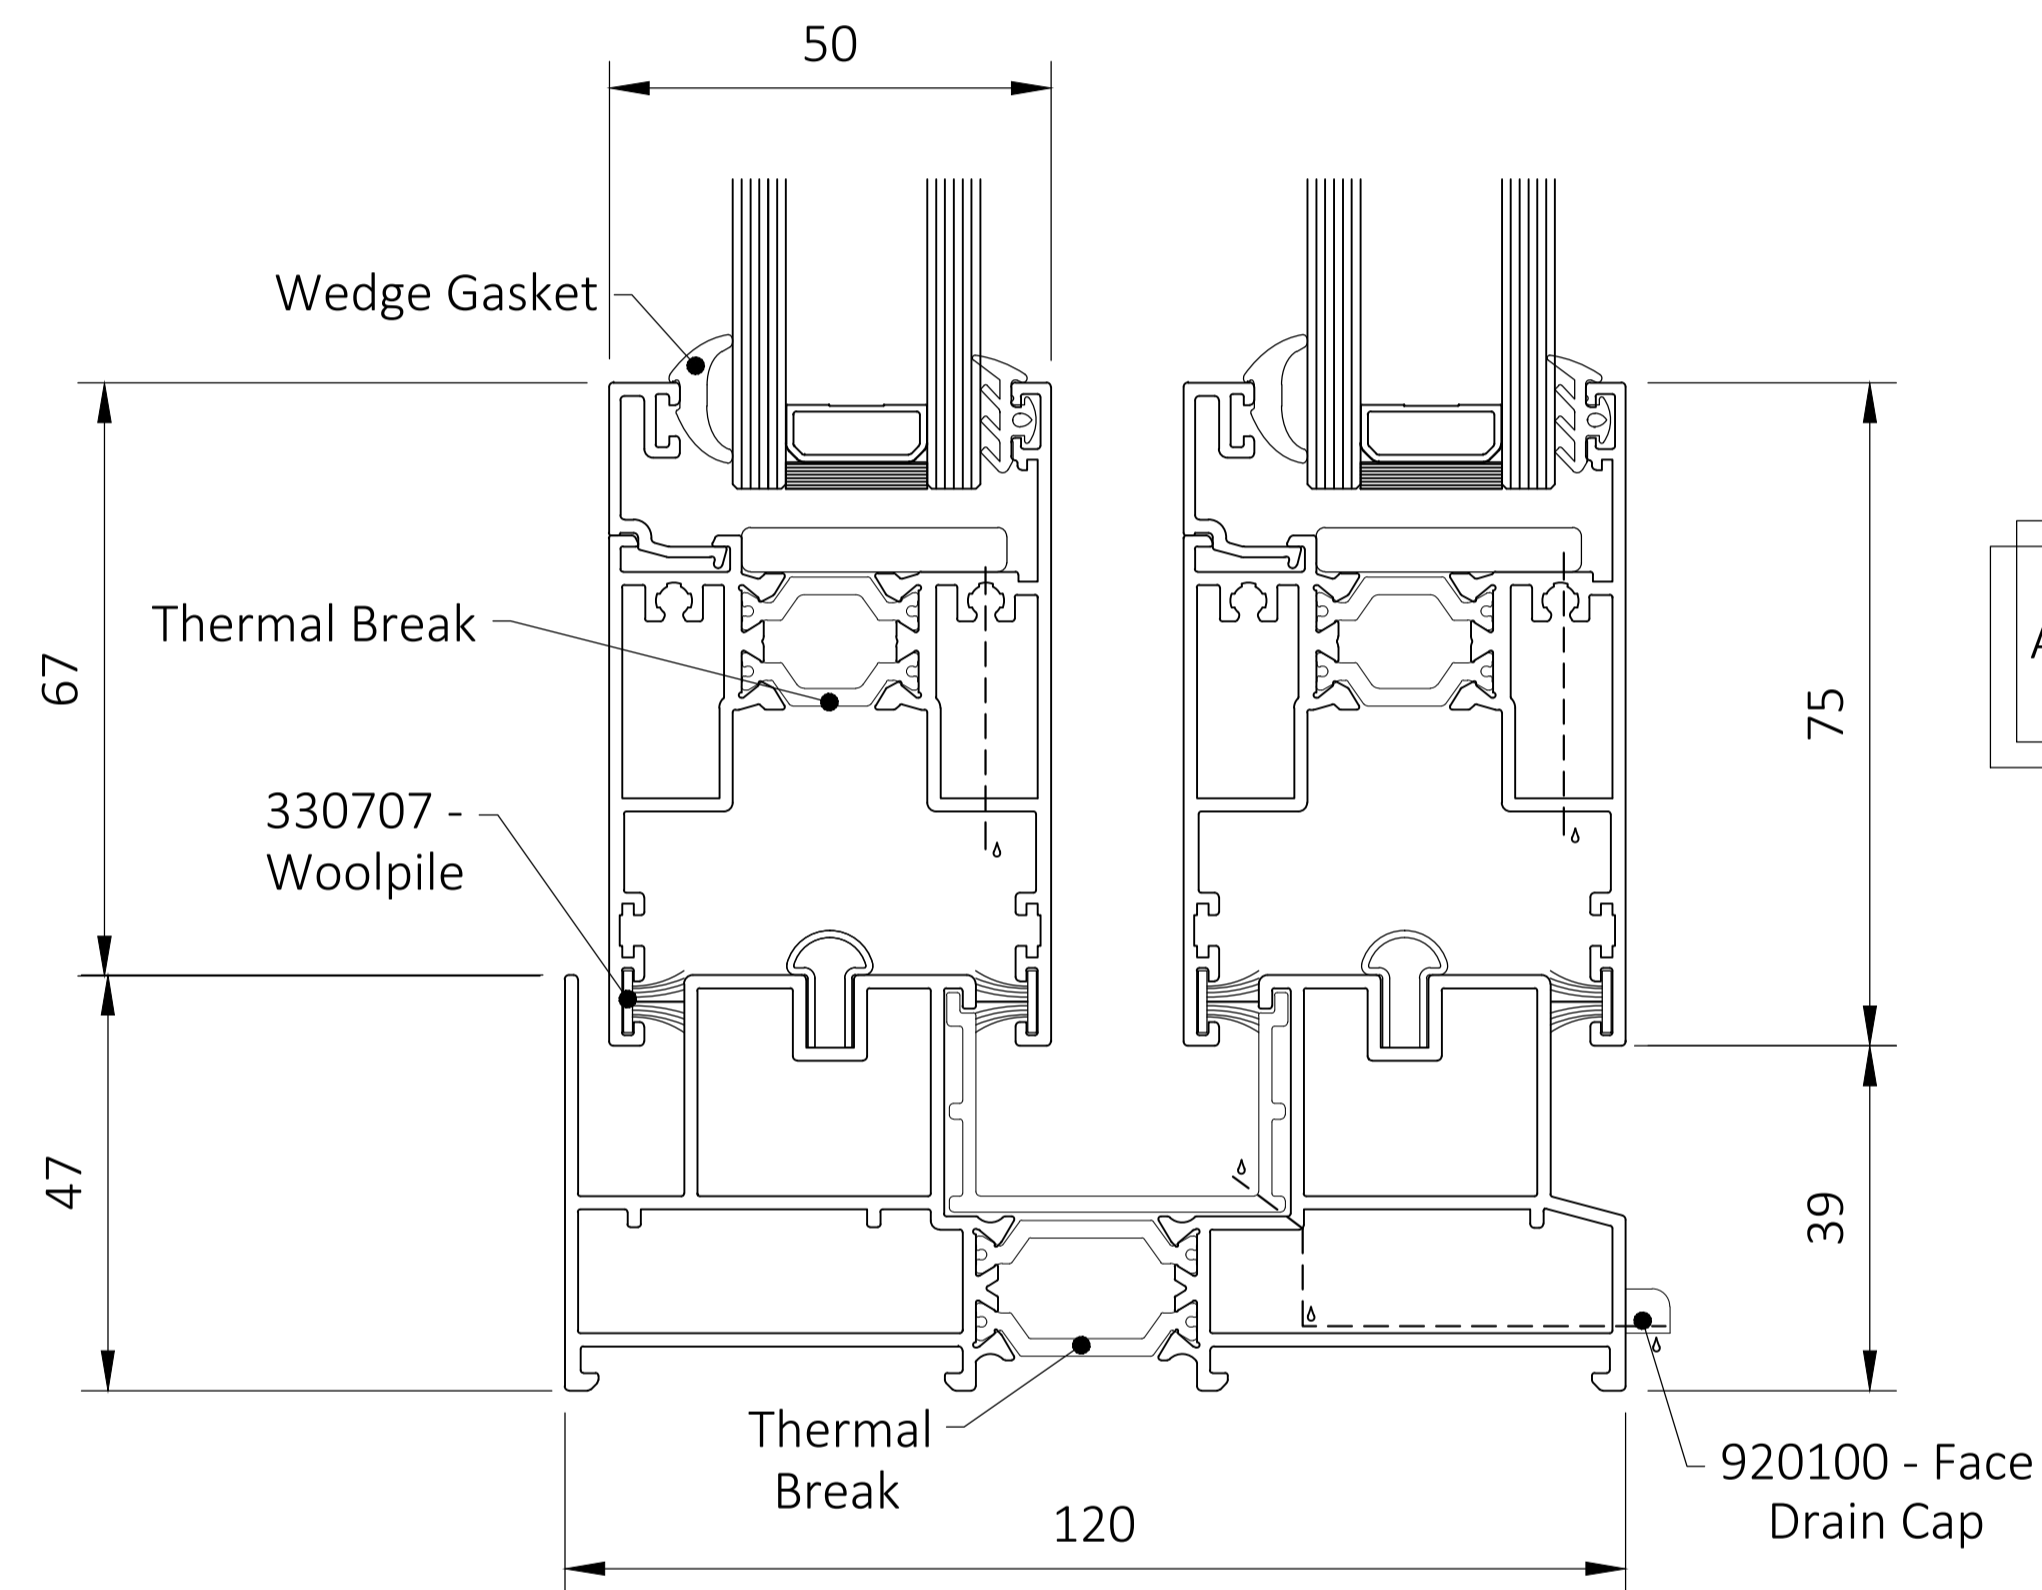

AA-300

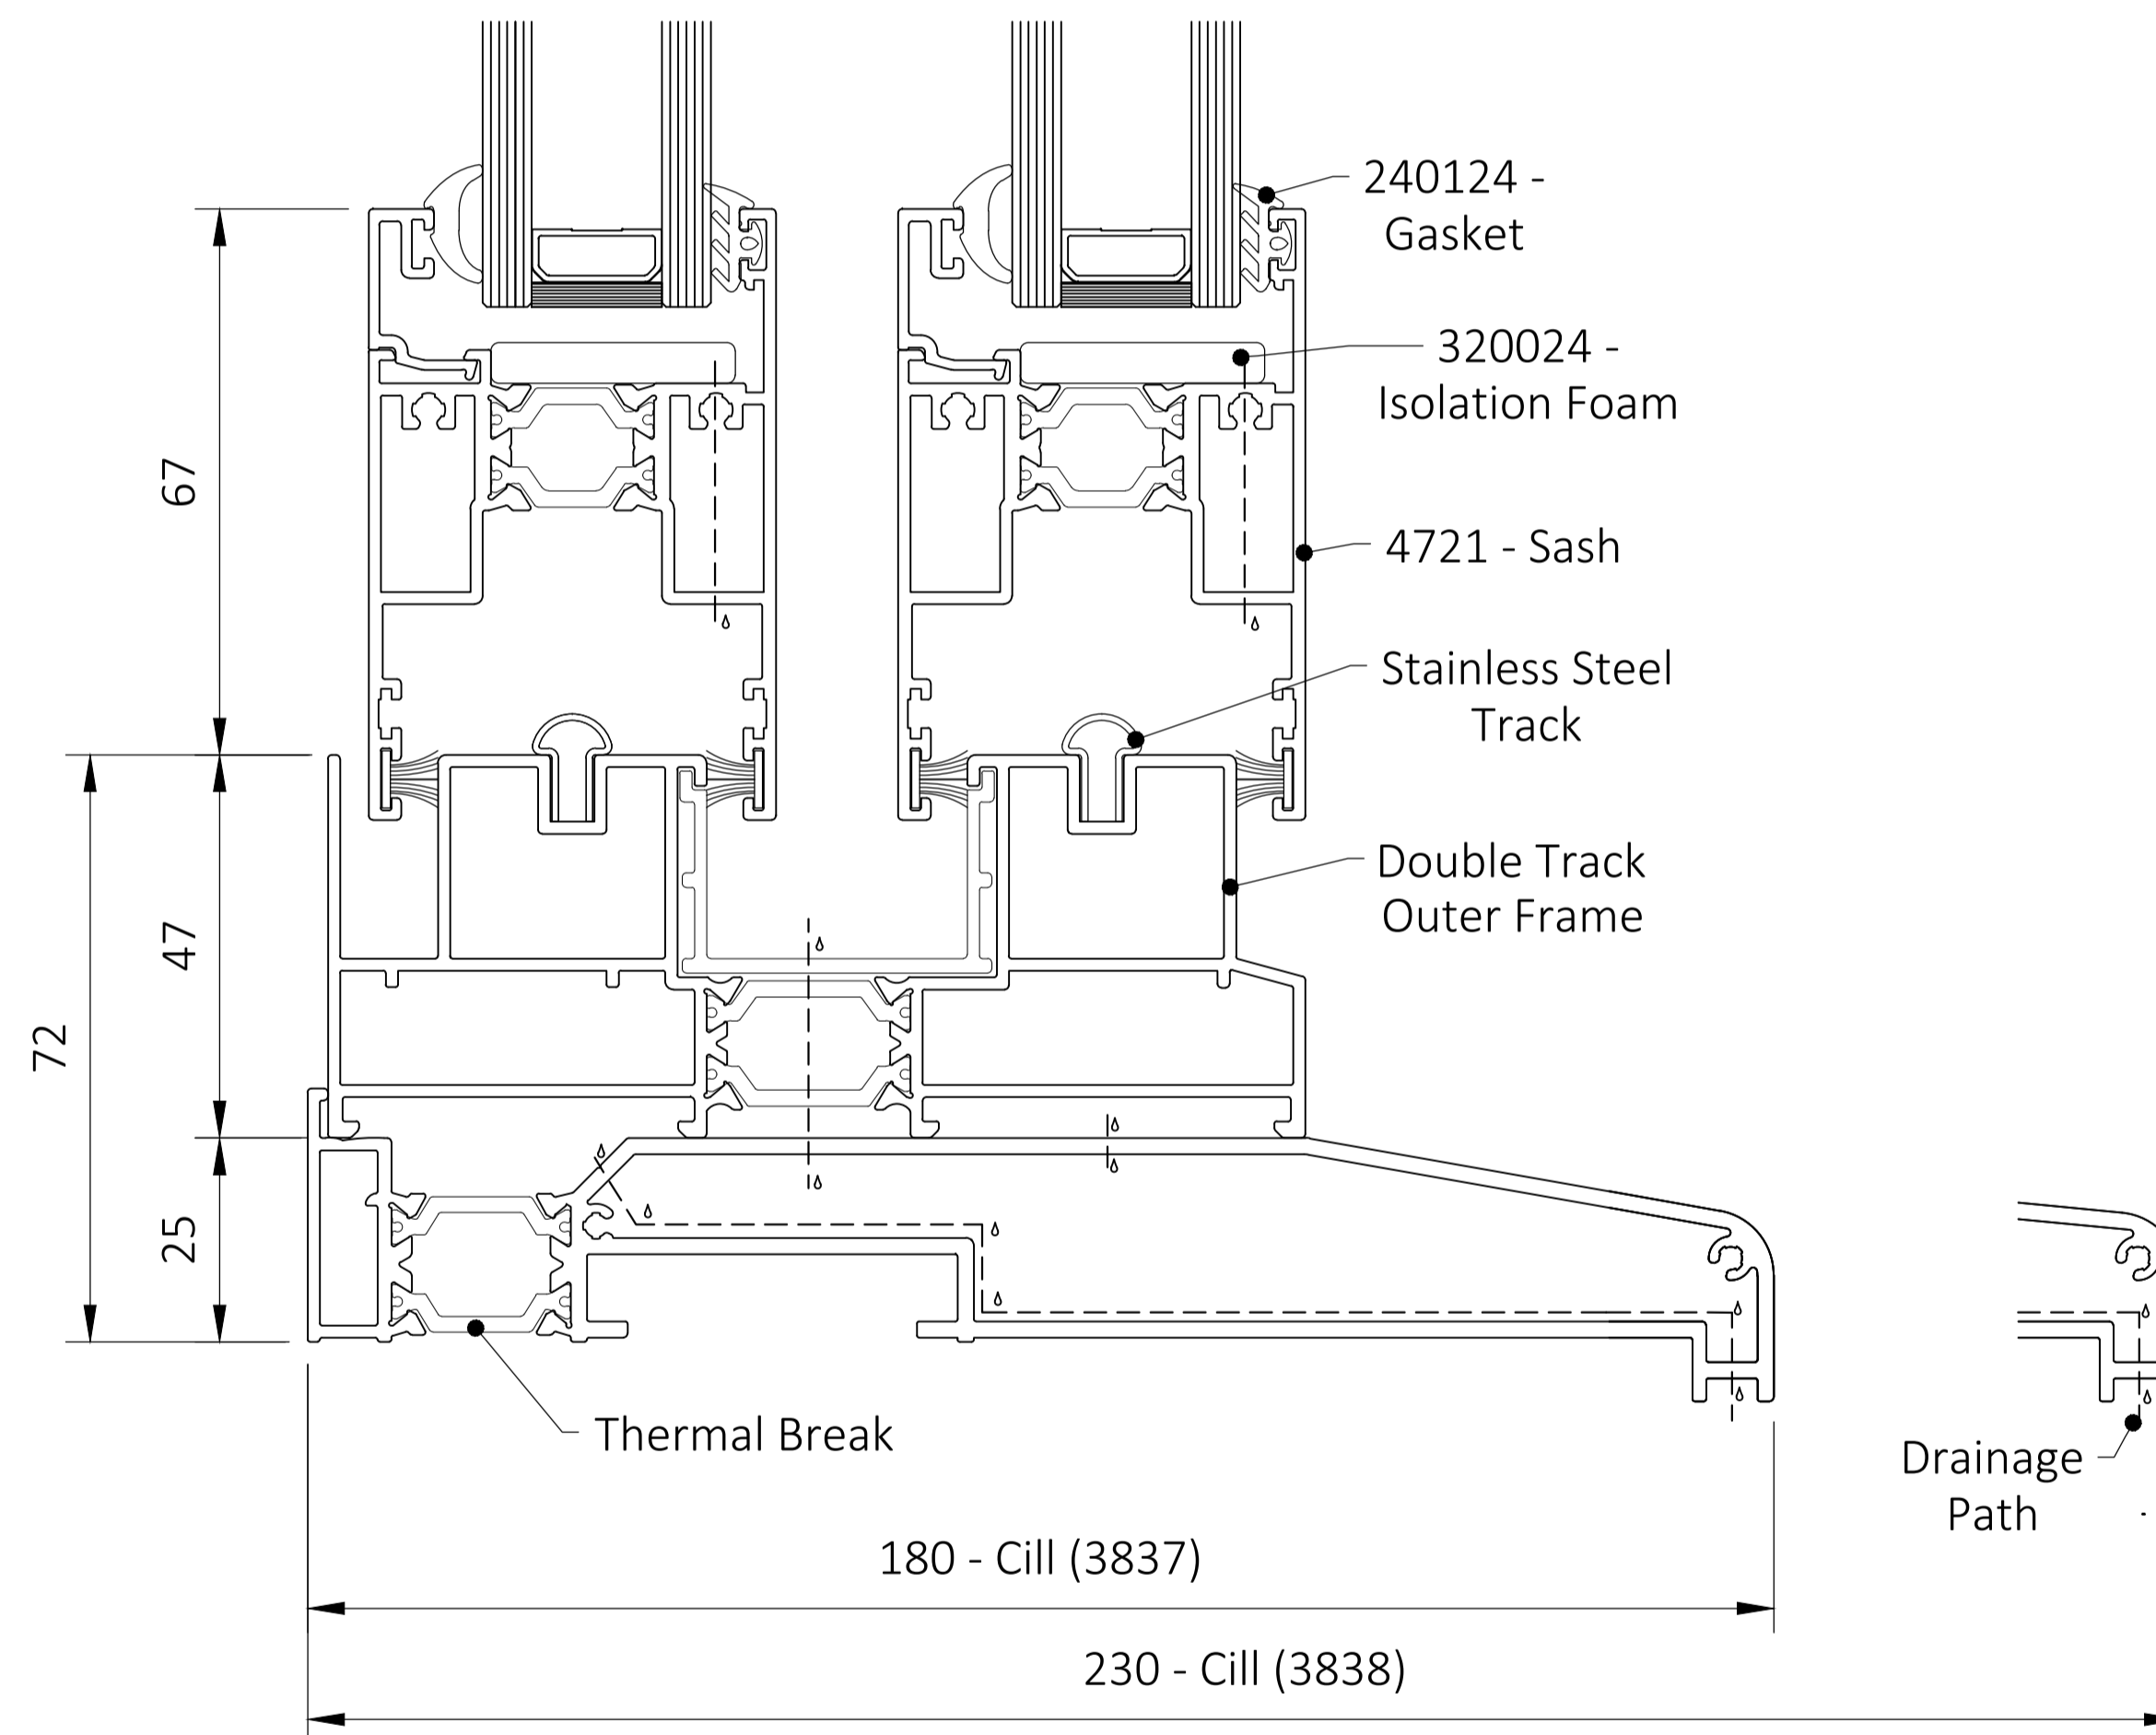

Notes

Do Not Scale Off This drawing.
If In Doubt Ask.
Cill is recommended in exposed areas

Drawing Overview

Type: 8,9,10,11,16 & 17
Configuration: XO,OX,XX,OXO,XXX
Track Type: Double
Frame Size: 120mm x 47mm
Cill Height: 25mm
Interlock Vertical Sightline: 47mm


Revisions:	
REV.	DATE:
REV.	DATE:
REV.	DATE:
REV.	DATE:

Appley Aluminium Limited
Suite 5B
Blackthorn House
Skull House Lane
Appley Bridge
WN6 7DB



This drawing is the property of Appley Aluminium Limited. It is a confidential document and must not be copied, used or its contents divulged without prior consent.

JOB TITLE: Cortizo 4700		
CLIENT: Appley Aluminium		
DRAWING TITLE: Inline DT Bottom Detail		
SCALE: N.T.S	DRAWN BY: JM	DATE: 01/09/2024
SHEET A1	CHECKED BY: XX	DATE: dd/mm/yy
DRAWING No: AA-300		REV. A
STATUS: XXXXX		

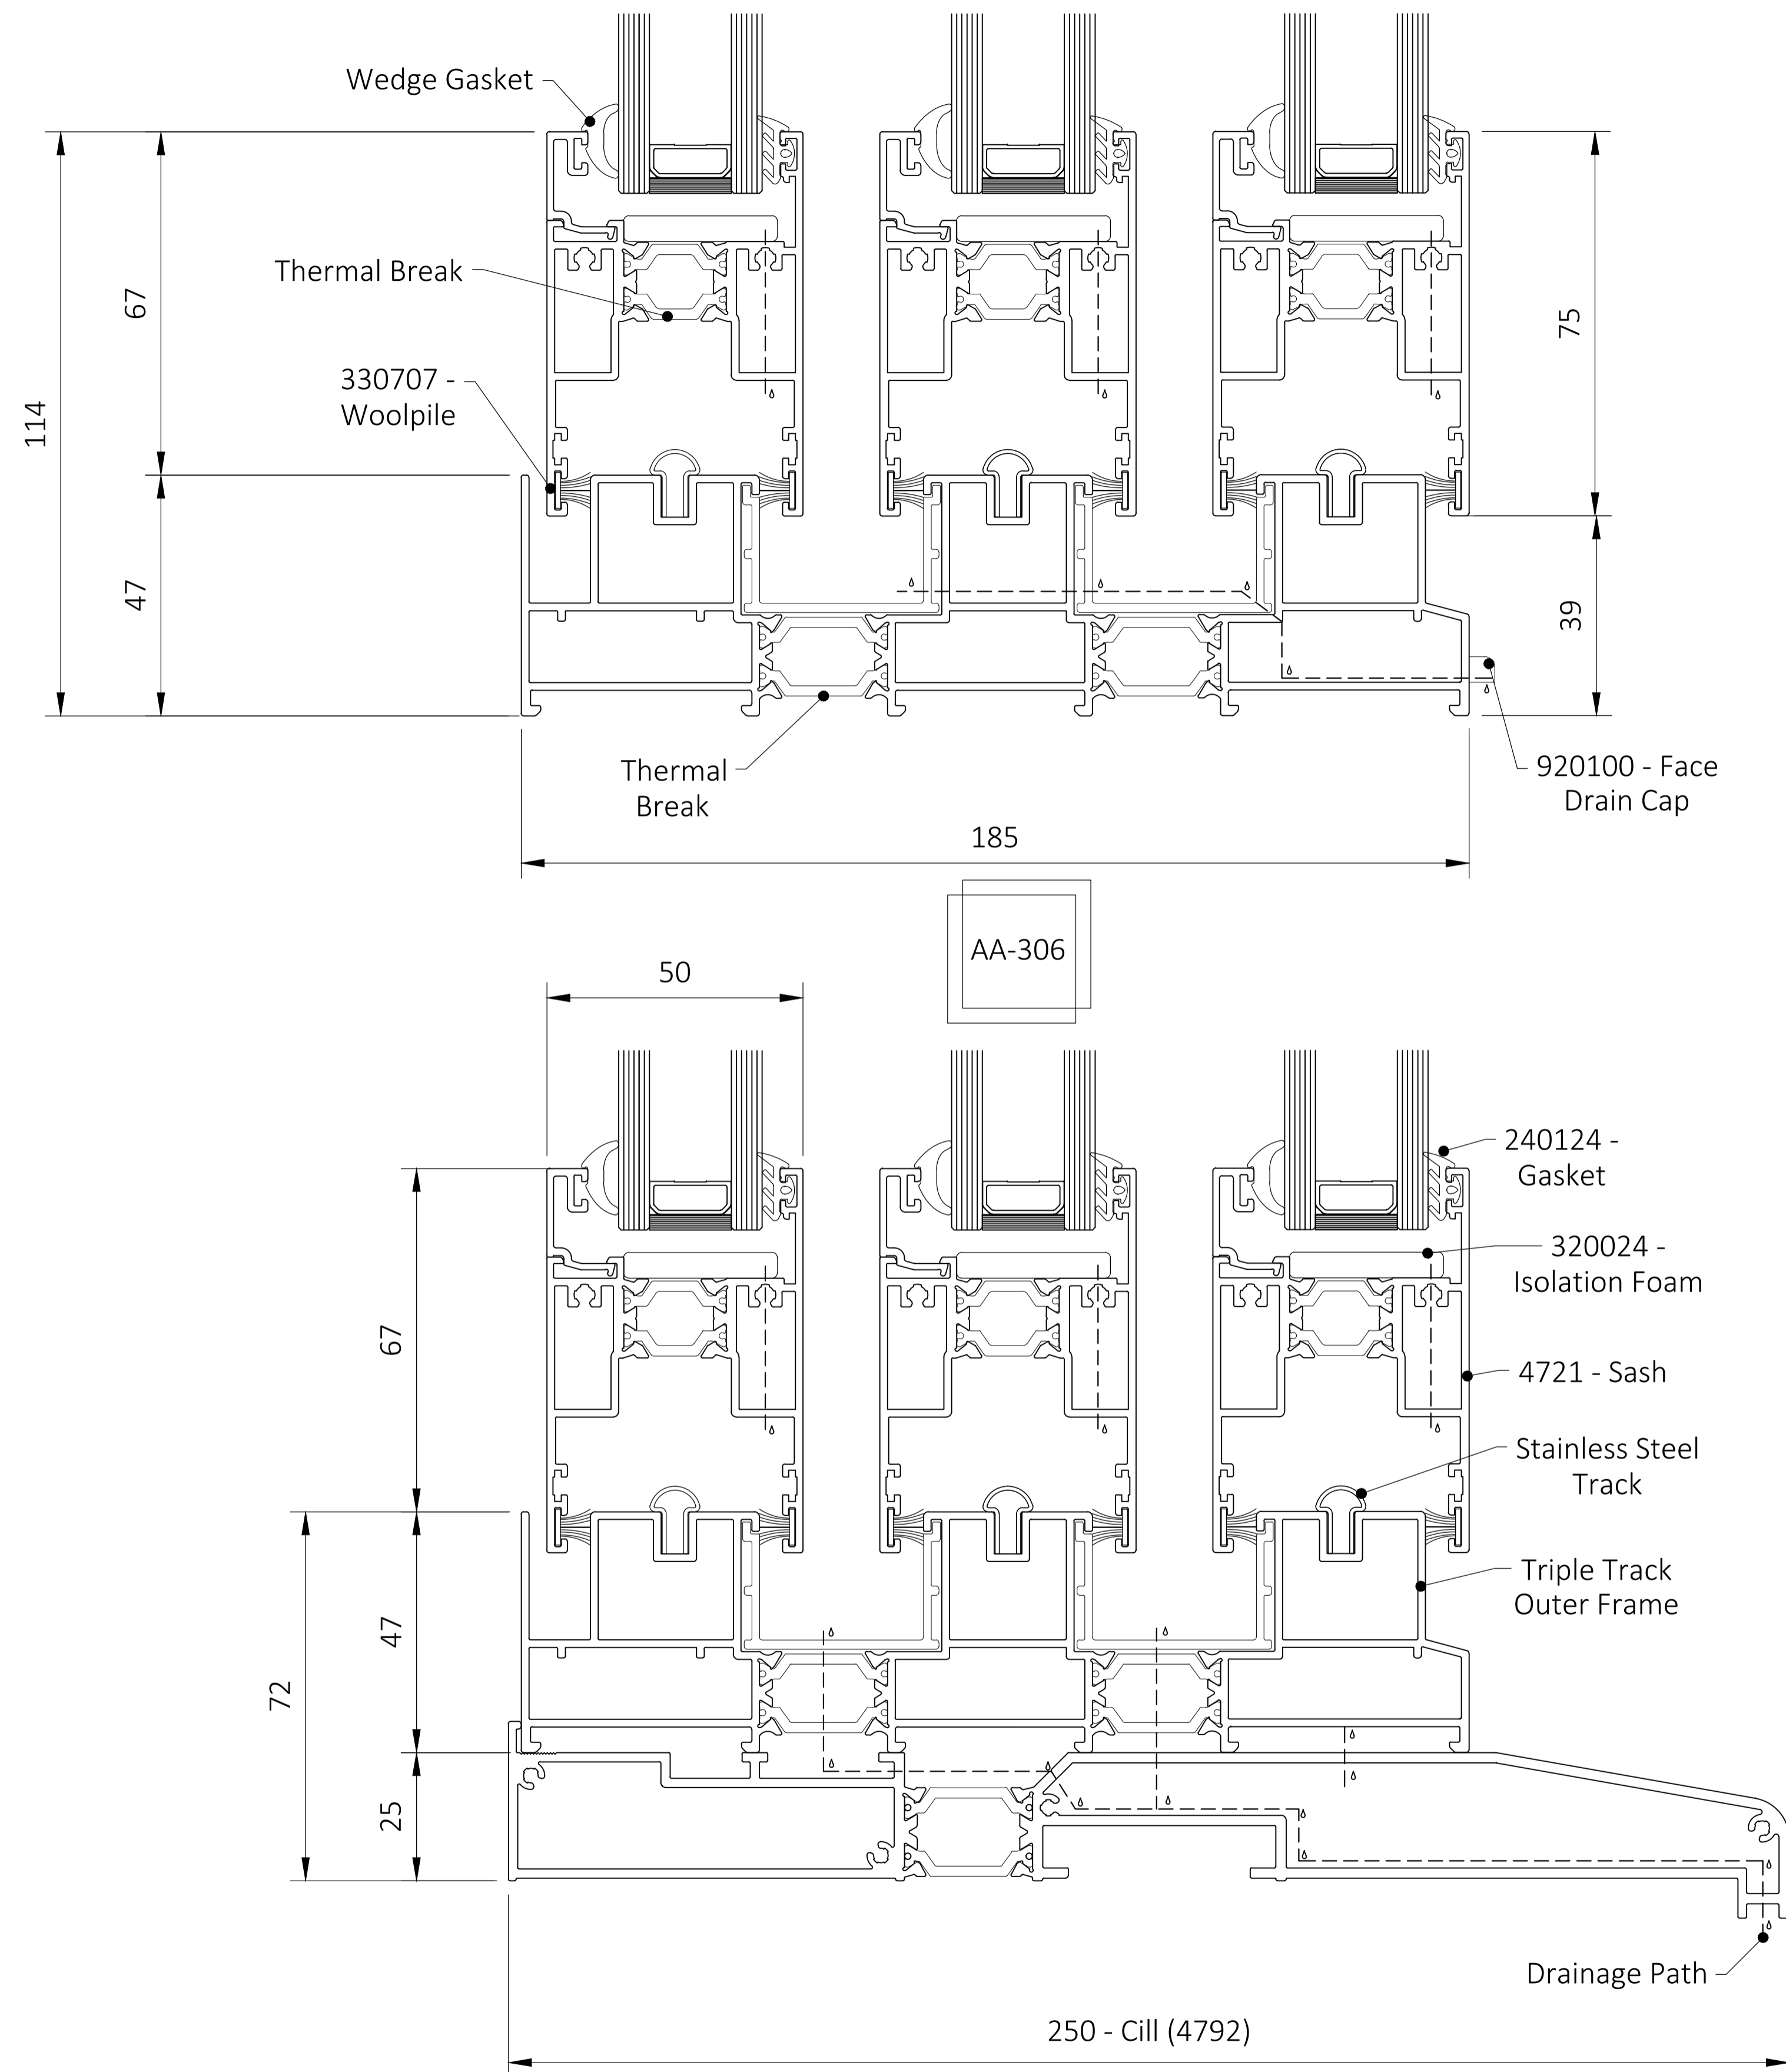

Notes


Do Not Scale Off This drawing.
 If In Doubt Ask.
 Cill is recommended in exposed areas

Drawing Overview

Type: 12,13,14 & 15
 Configuration: OXX,XXO & XXX
 Track Type: Triple
 Frame Size: 185mm x 47mm
 Cill Height: 25mm
 Interlock Vertical Sightline: 47mm

Revisions:	
REV.	DATE:

Appley Aluminium Limited
 Suite 5B
 Blackthorn House
 Skull House Lane
 Appley Bridge
 WN6 7DB

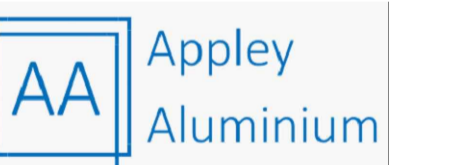

© This drawing is the property of Appley Aluminium Limited. It is a confidential document and must not be copied, used or its contents divulged without prior consent.

JOB TITLE:
Cortizo 4700

CLIENT:
Appley Aluminium

DRAWING TITLE:
Inline TT Bottom Detail

SCALE: N.T.S	DRAWN BY: JM	DATE: 01/09/2024
SHEET A1	CHECKED BY: XX	DATE: dd/mm/yy

DRAWING No: AA-306	REV. A
-----------------------	-----------

STATUS:
 XXXXX



Appley Aluminium

Apply Aluminium
Suite 5B



Blackthorn House
Skull House Lane
Appley Bridge
WN6 7DB



www.Appleyaluminium.co.uk



Email: Hello@Appleyaluminium.co.uk



Tel: 01942 835 096