


Cortizo Cor 70 Hidden Sash Bottom Details







Apply Aluminium
Suite 5B

 Blackthorn House
Skull House Lane
Appley Bridge
WN6 7DB

 www.Appleyaluminium.co.uk

 Email: Hello@Appleyaluminium.co.uk

 Tel: 01942 835 096

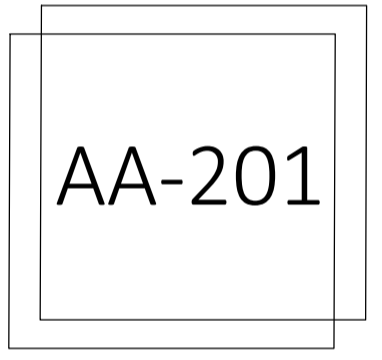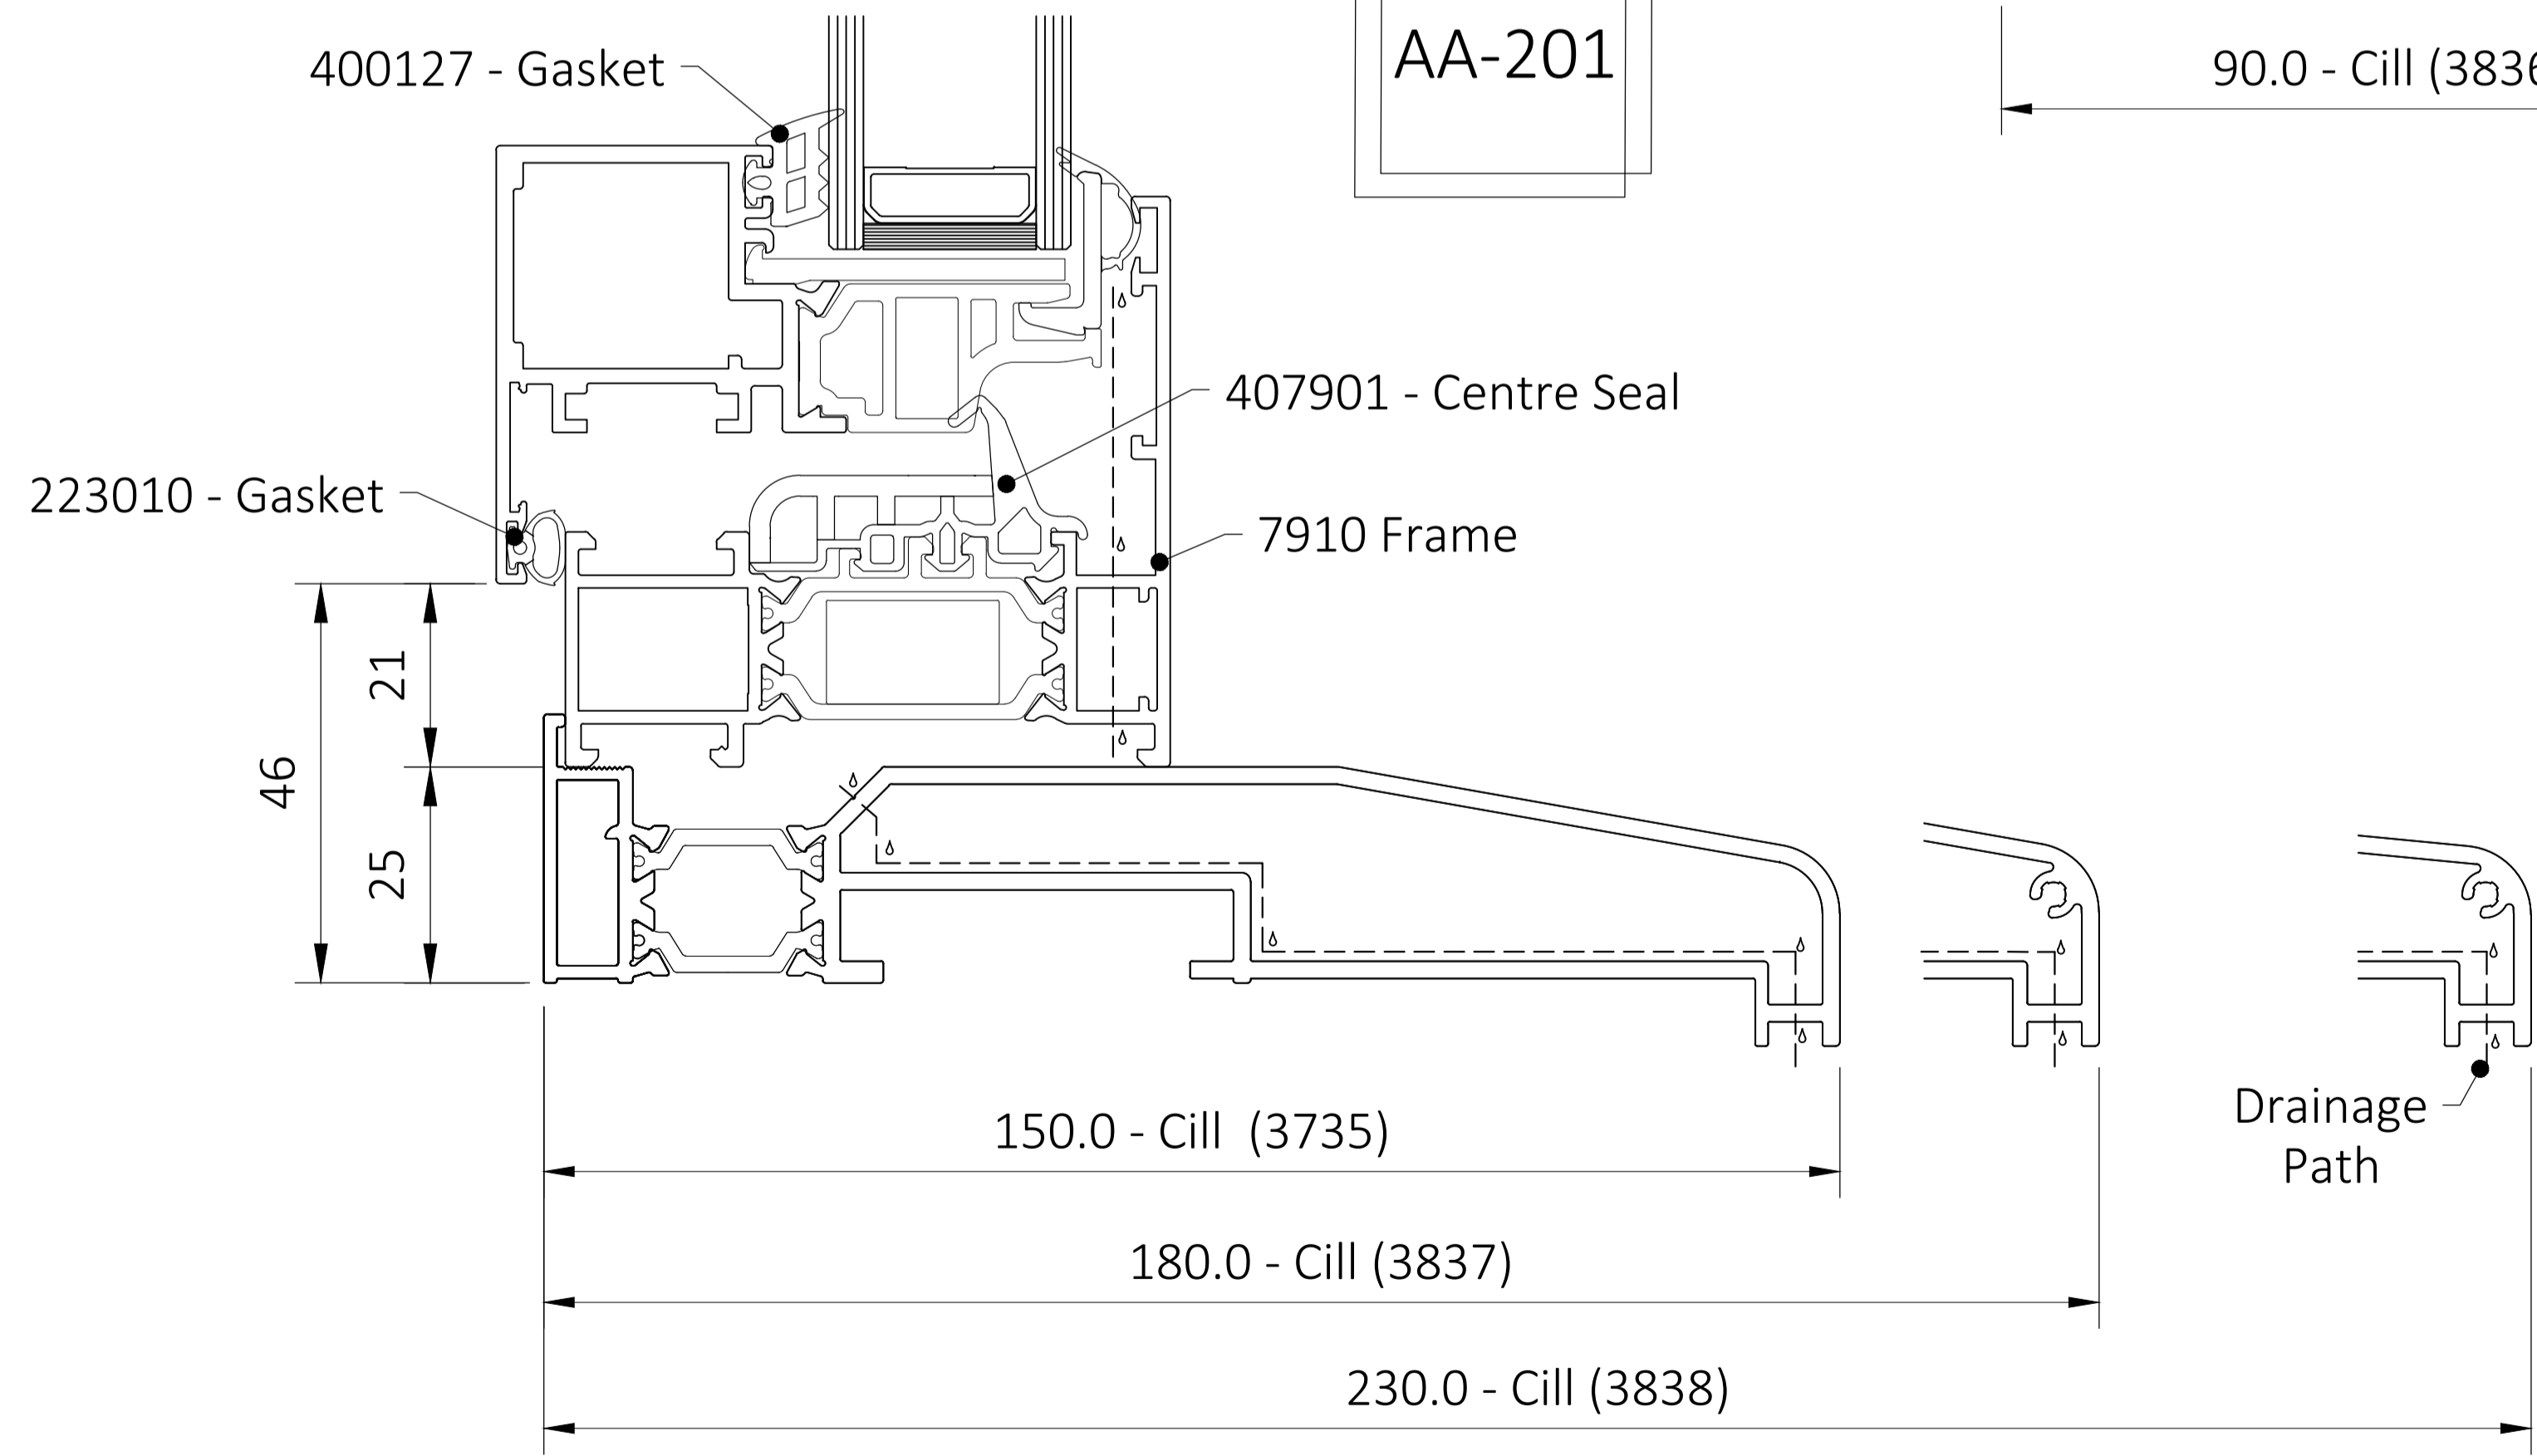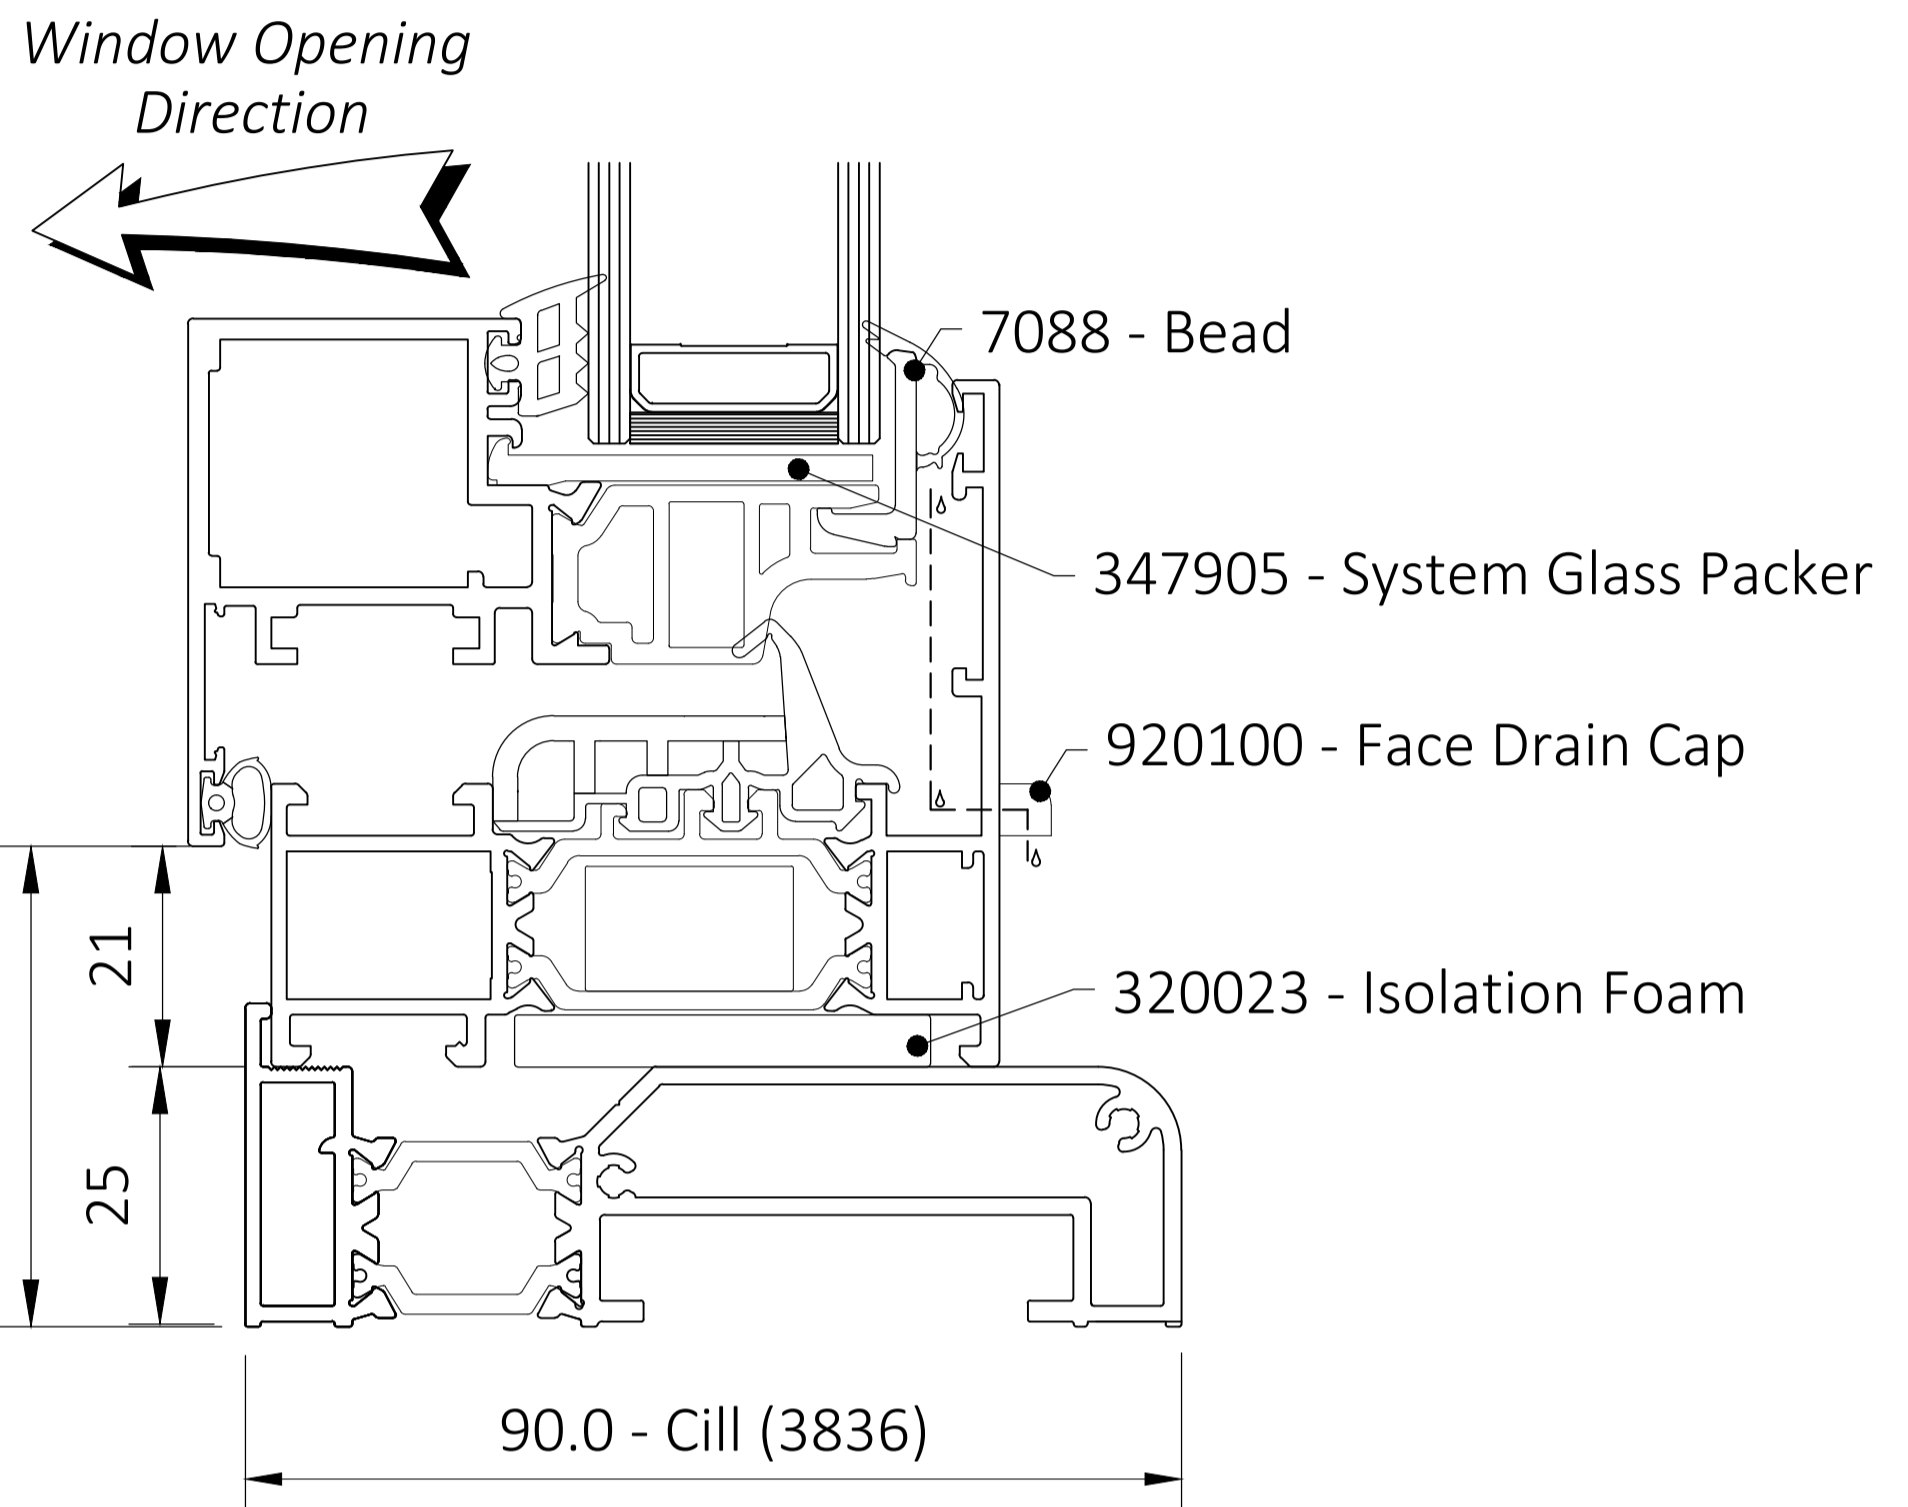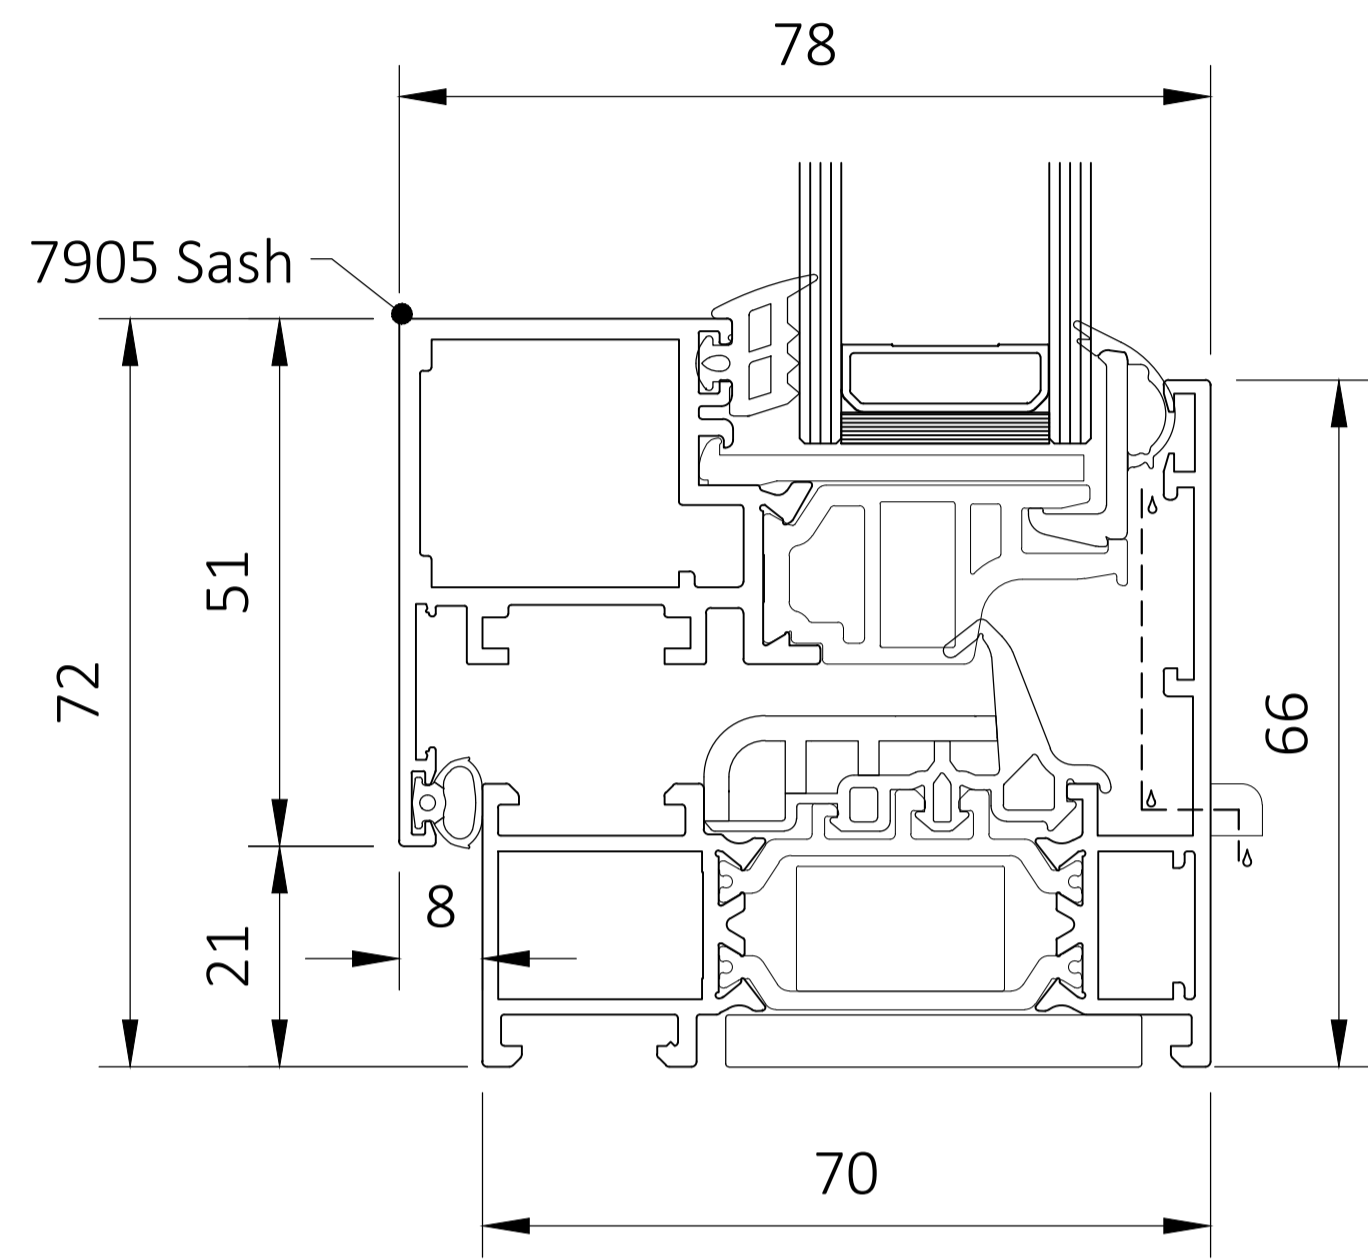

Notes
 Do Not Scale Off This drawing.
 If In Doubt Ask.

Drawing Overview
 Frame Size: 70mm x 66mm
 Cill Height: 25mm

Opening Direction: In

Sash Code: 7905
 Frame Code: 7910

Handle Type: Concealed

Revisions:	
REV.	DATE:
REV.	DATE:
REV.	DATE:
REV.	DATE:

Appley Aluminium Limited
 Suite 5B
 Blackthorn House
 Skull House Lane
 Appley Bridge
 WN6 7DB

© This drawing is the property of Appley Aluminium Limited. It is a confidential document and must not be copied, used or its contents divulged without prior consent.

JOB TITLE:
Cor 70 Hidden Sash


CLIENT:
Appley Aluminium

DRAWING TITLE:
Bottom Detail With Sash

SCALE: N.T.S	DRAWN BY: JM	DATE: 01/09/2024
SHEET A1	CHECKED BY: XX	DATE: dd/mm/yy

DRAWING No: AA - 201	REV. A
-------------------------	-----------

STATUS:
 XXXXX

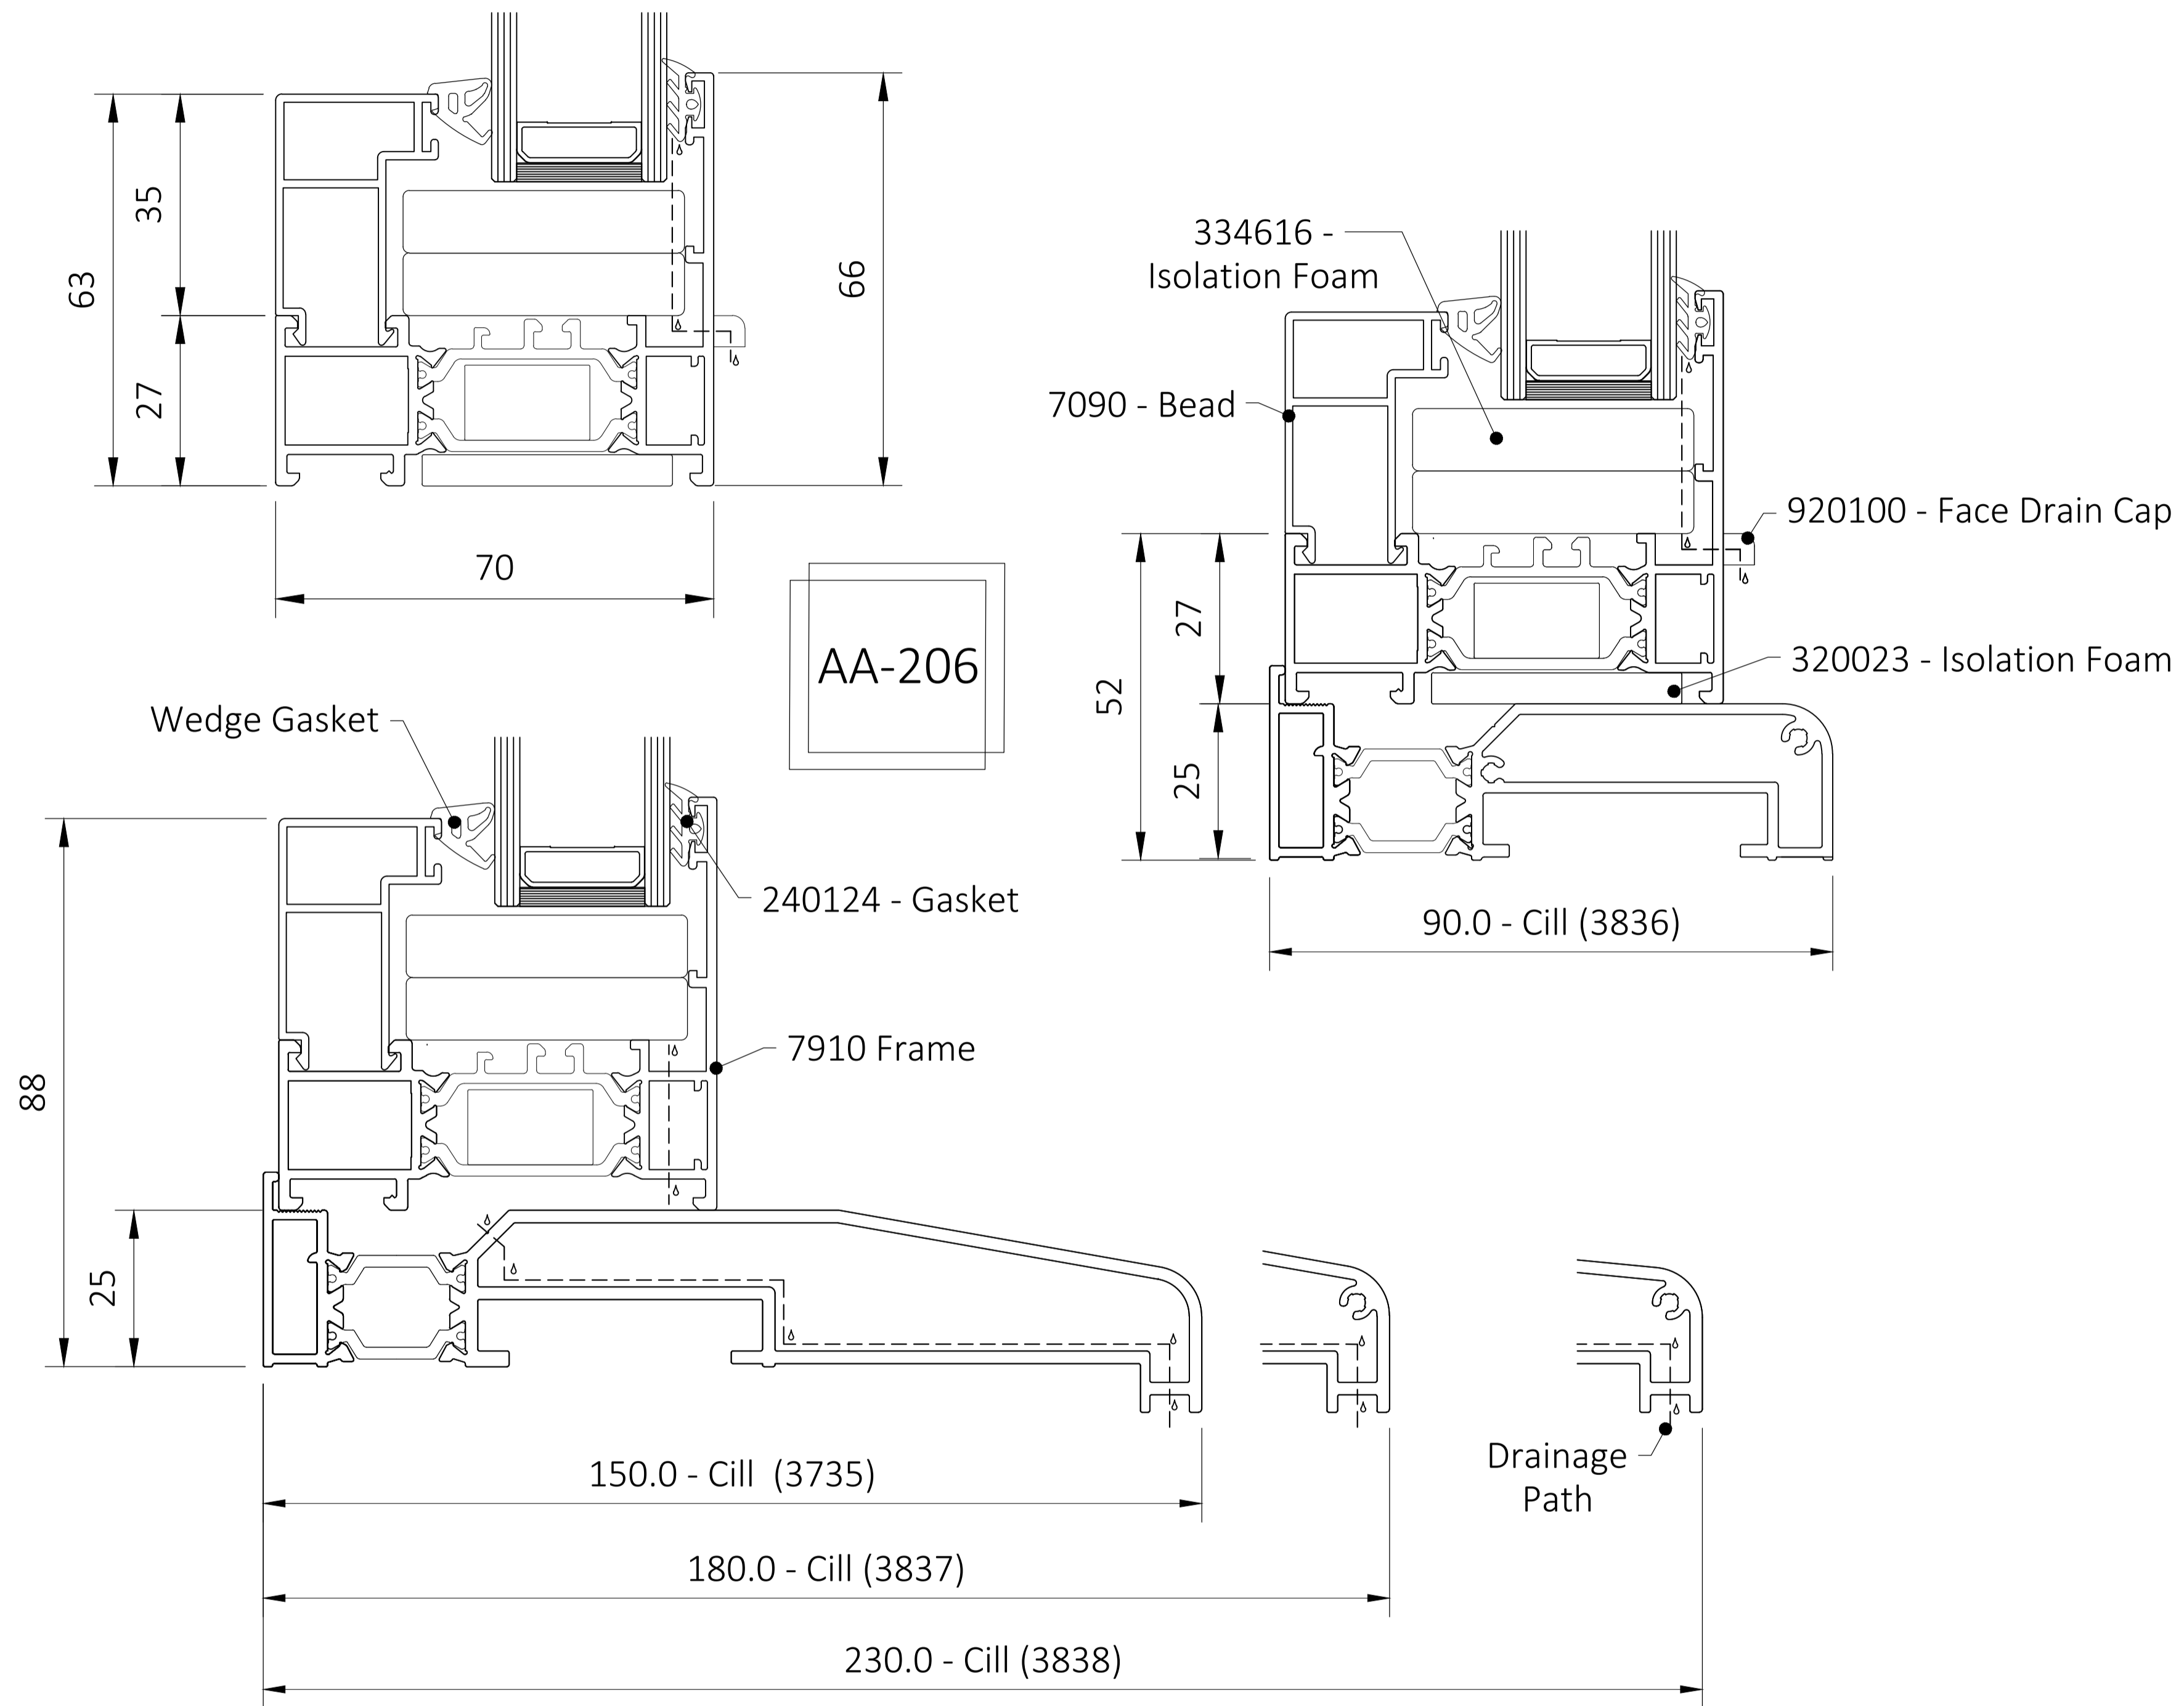

Notes

Do Not Scale Off This drawing.
If In Doubt Ask.

Drawing Overview

Frame Size: 70mm x 66mm
Cill Height: 25mm

Beading Direction: Internal

Frame Code: 7910

Handle Type: N/A

Revisions:	
REV.	DATE:
REV.	DATE:
REV.	DATE:
REV.	DATE:

Appley Aluminium Limited
Suite 5B
Blackthorn House
Skull House Lane
Appley Bridge
WN6 7DB



© This drawing is the property of Appley Aluminium Limited. It is a confidential document and must not be copied, used or its contents divulged without prior consent.

JOB TITLE:		
Cor 70 Hidden Sash		
CLIENT:		
Appley Aluminium		
DRAWING TITLE:		
Fixed Light Bottom Detail		
SCALE:	DRAWN BY:	DATE:
N.T.S	JM	01/09/2024
SHEET:	CHECKED BY:	DATE:
A1	XX	dd/mm/yy
DRAWING No:		REV.
AA - 206		A
STATUS:		
XXXXX		



Appley Aluminium

Apply Aluminium

Suite 5B



Blackthorn House

Skull House Lane

Appley Bridge

WN6 7DB



www.Appleyaluminium.co.uk



Email: Hello@Appleyaluminium.co.uk



Tel: 01942 835 096